




**A16** **SIDWALL #1 ELEVATION**  
SCALE: 1/16=1

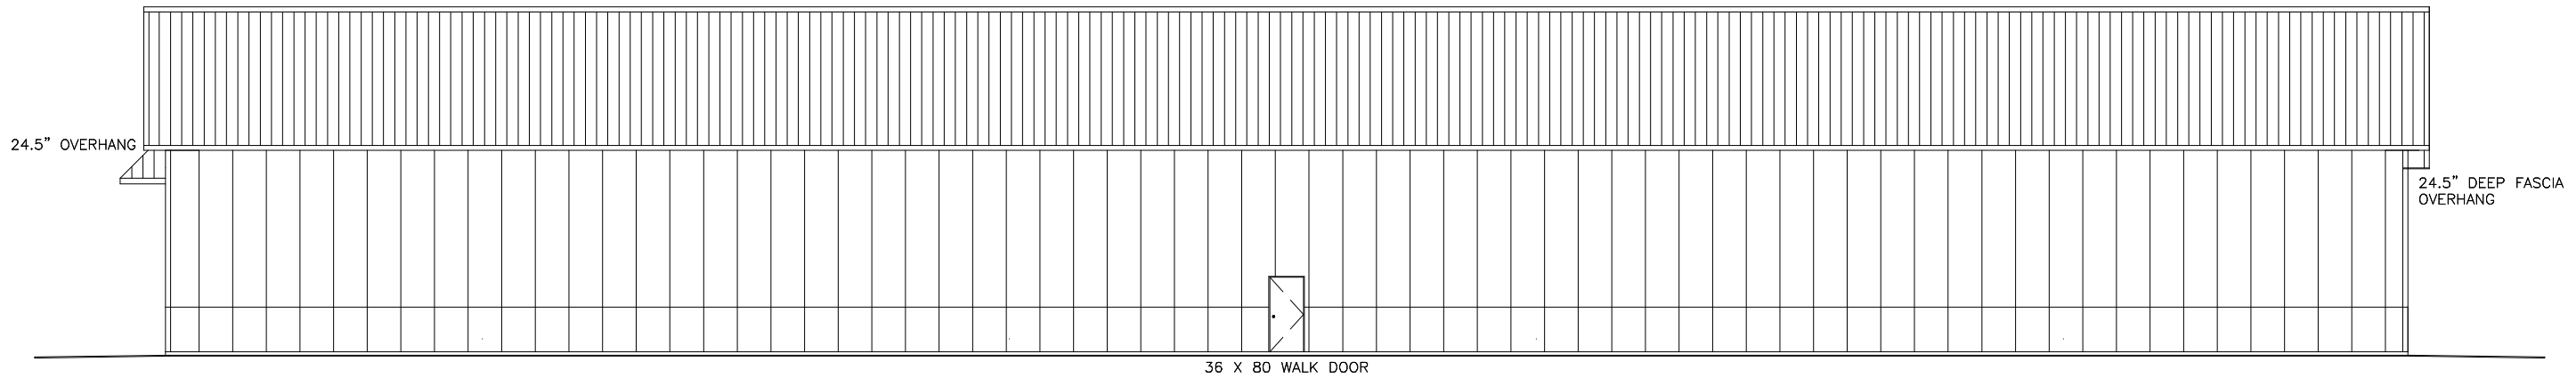

**B16** **SIDWALL #2 ELEVATION**  
SCALE: 1/16=1

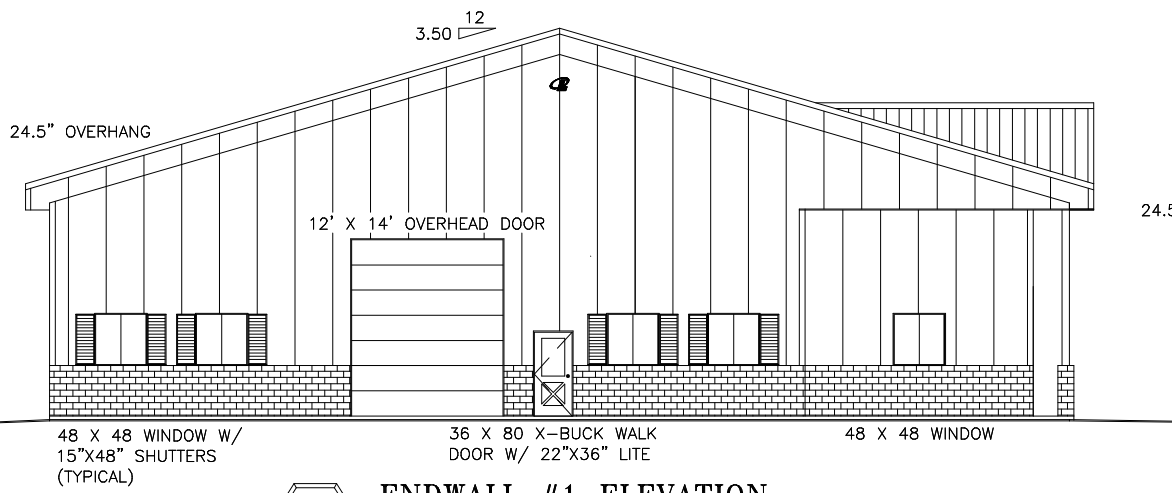

**C16** **ENDWALL #1 ELEVATION**  
SCALE: 1/16=1

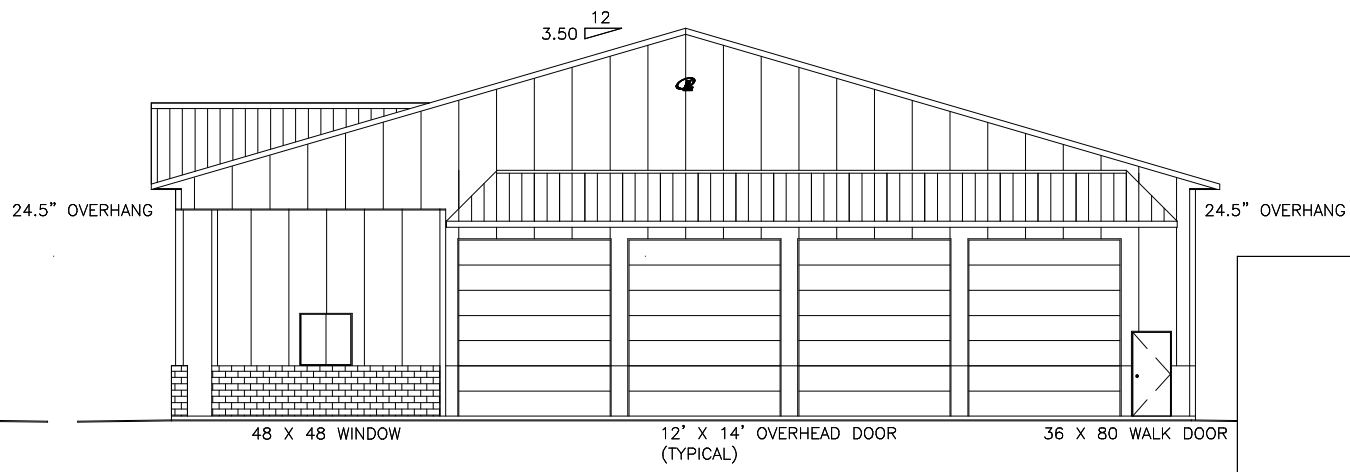

**D16** **ENDWALL #2 ELEVATION**  
SCALE: 1/16=1

DATE: 09-12-05  
JOB-NUMBER 116079  
SHEET 16 OF 39

DRWN BY: M. WALD X5272  
CHKD BY:  
REV NO: 00

JOB DESCRIPTION:  
UNI-FRAME 1  
81'X220'X18'

CUSTOMER:  
GAVIC CONSTRUCTION  
512 2ND STREET  
HUDSON, WI 54015

DEALER:  
LESTER BUILDINGS LLC.  
1111 2ND AVE S  
LESTER PRAIRIE, MN 55354

LESTER PRAIRIE, MINNESOTA  
CUSTOMER SERVICE  
800-238-4412

